


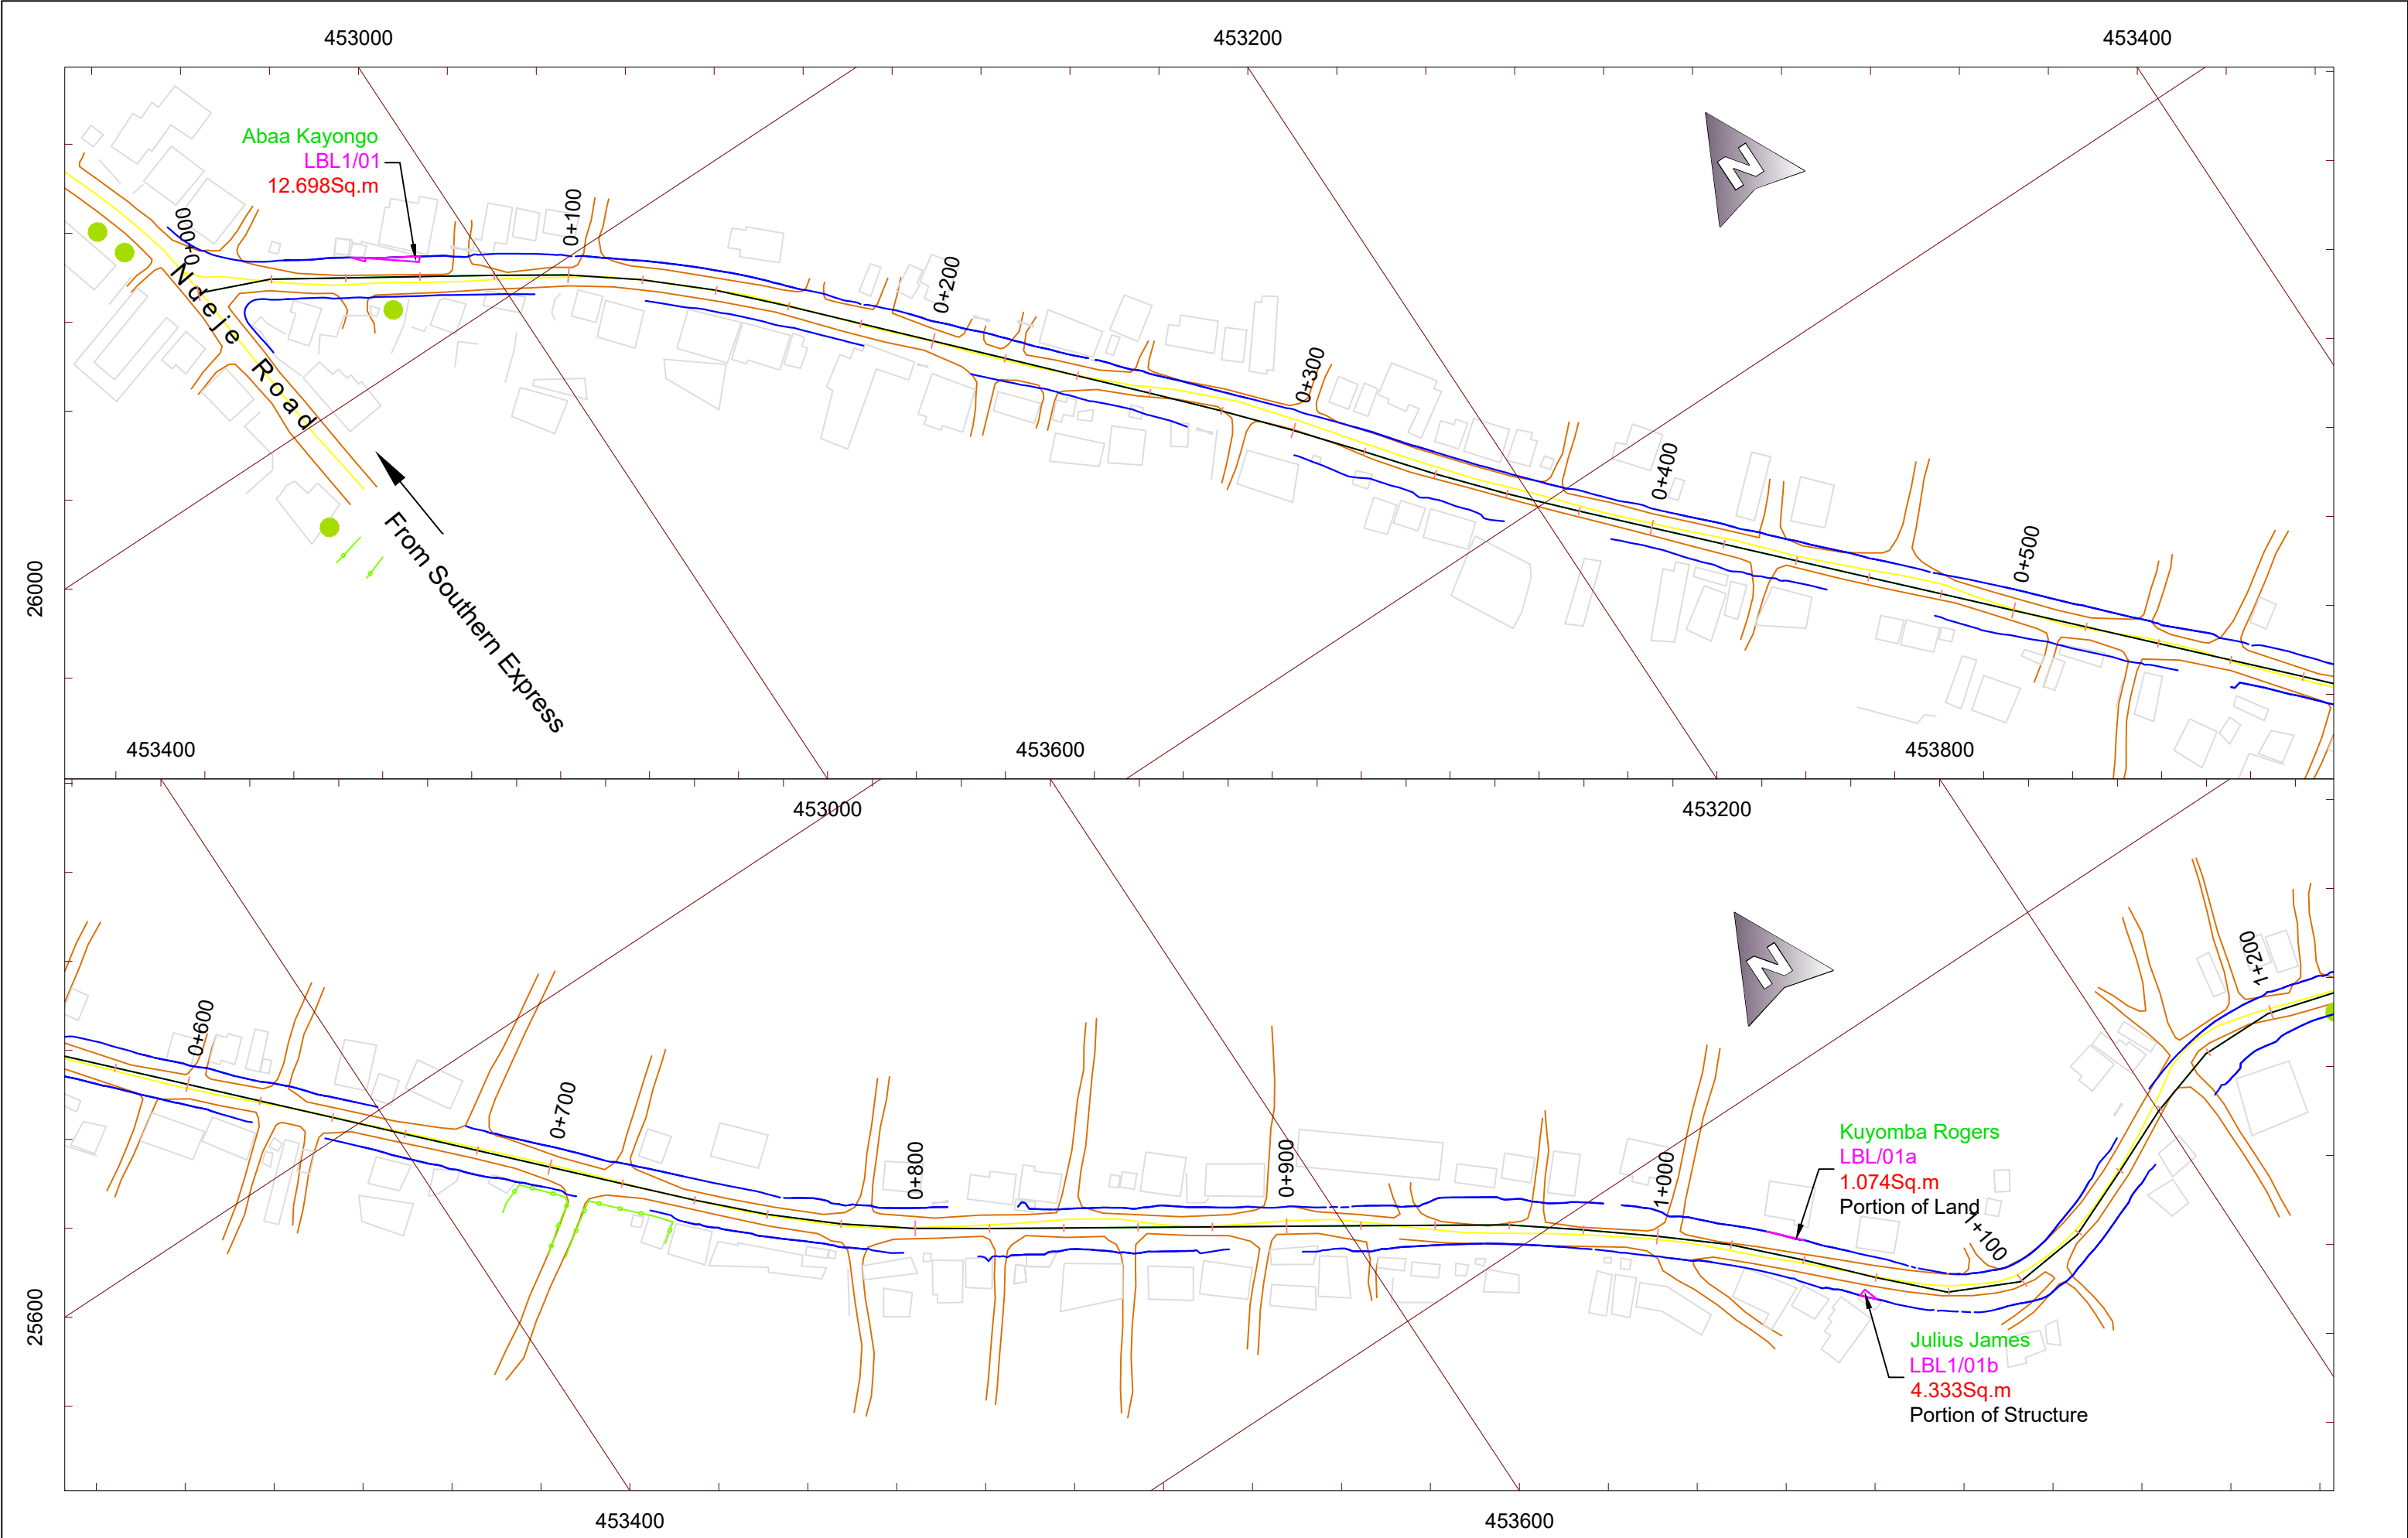


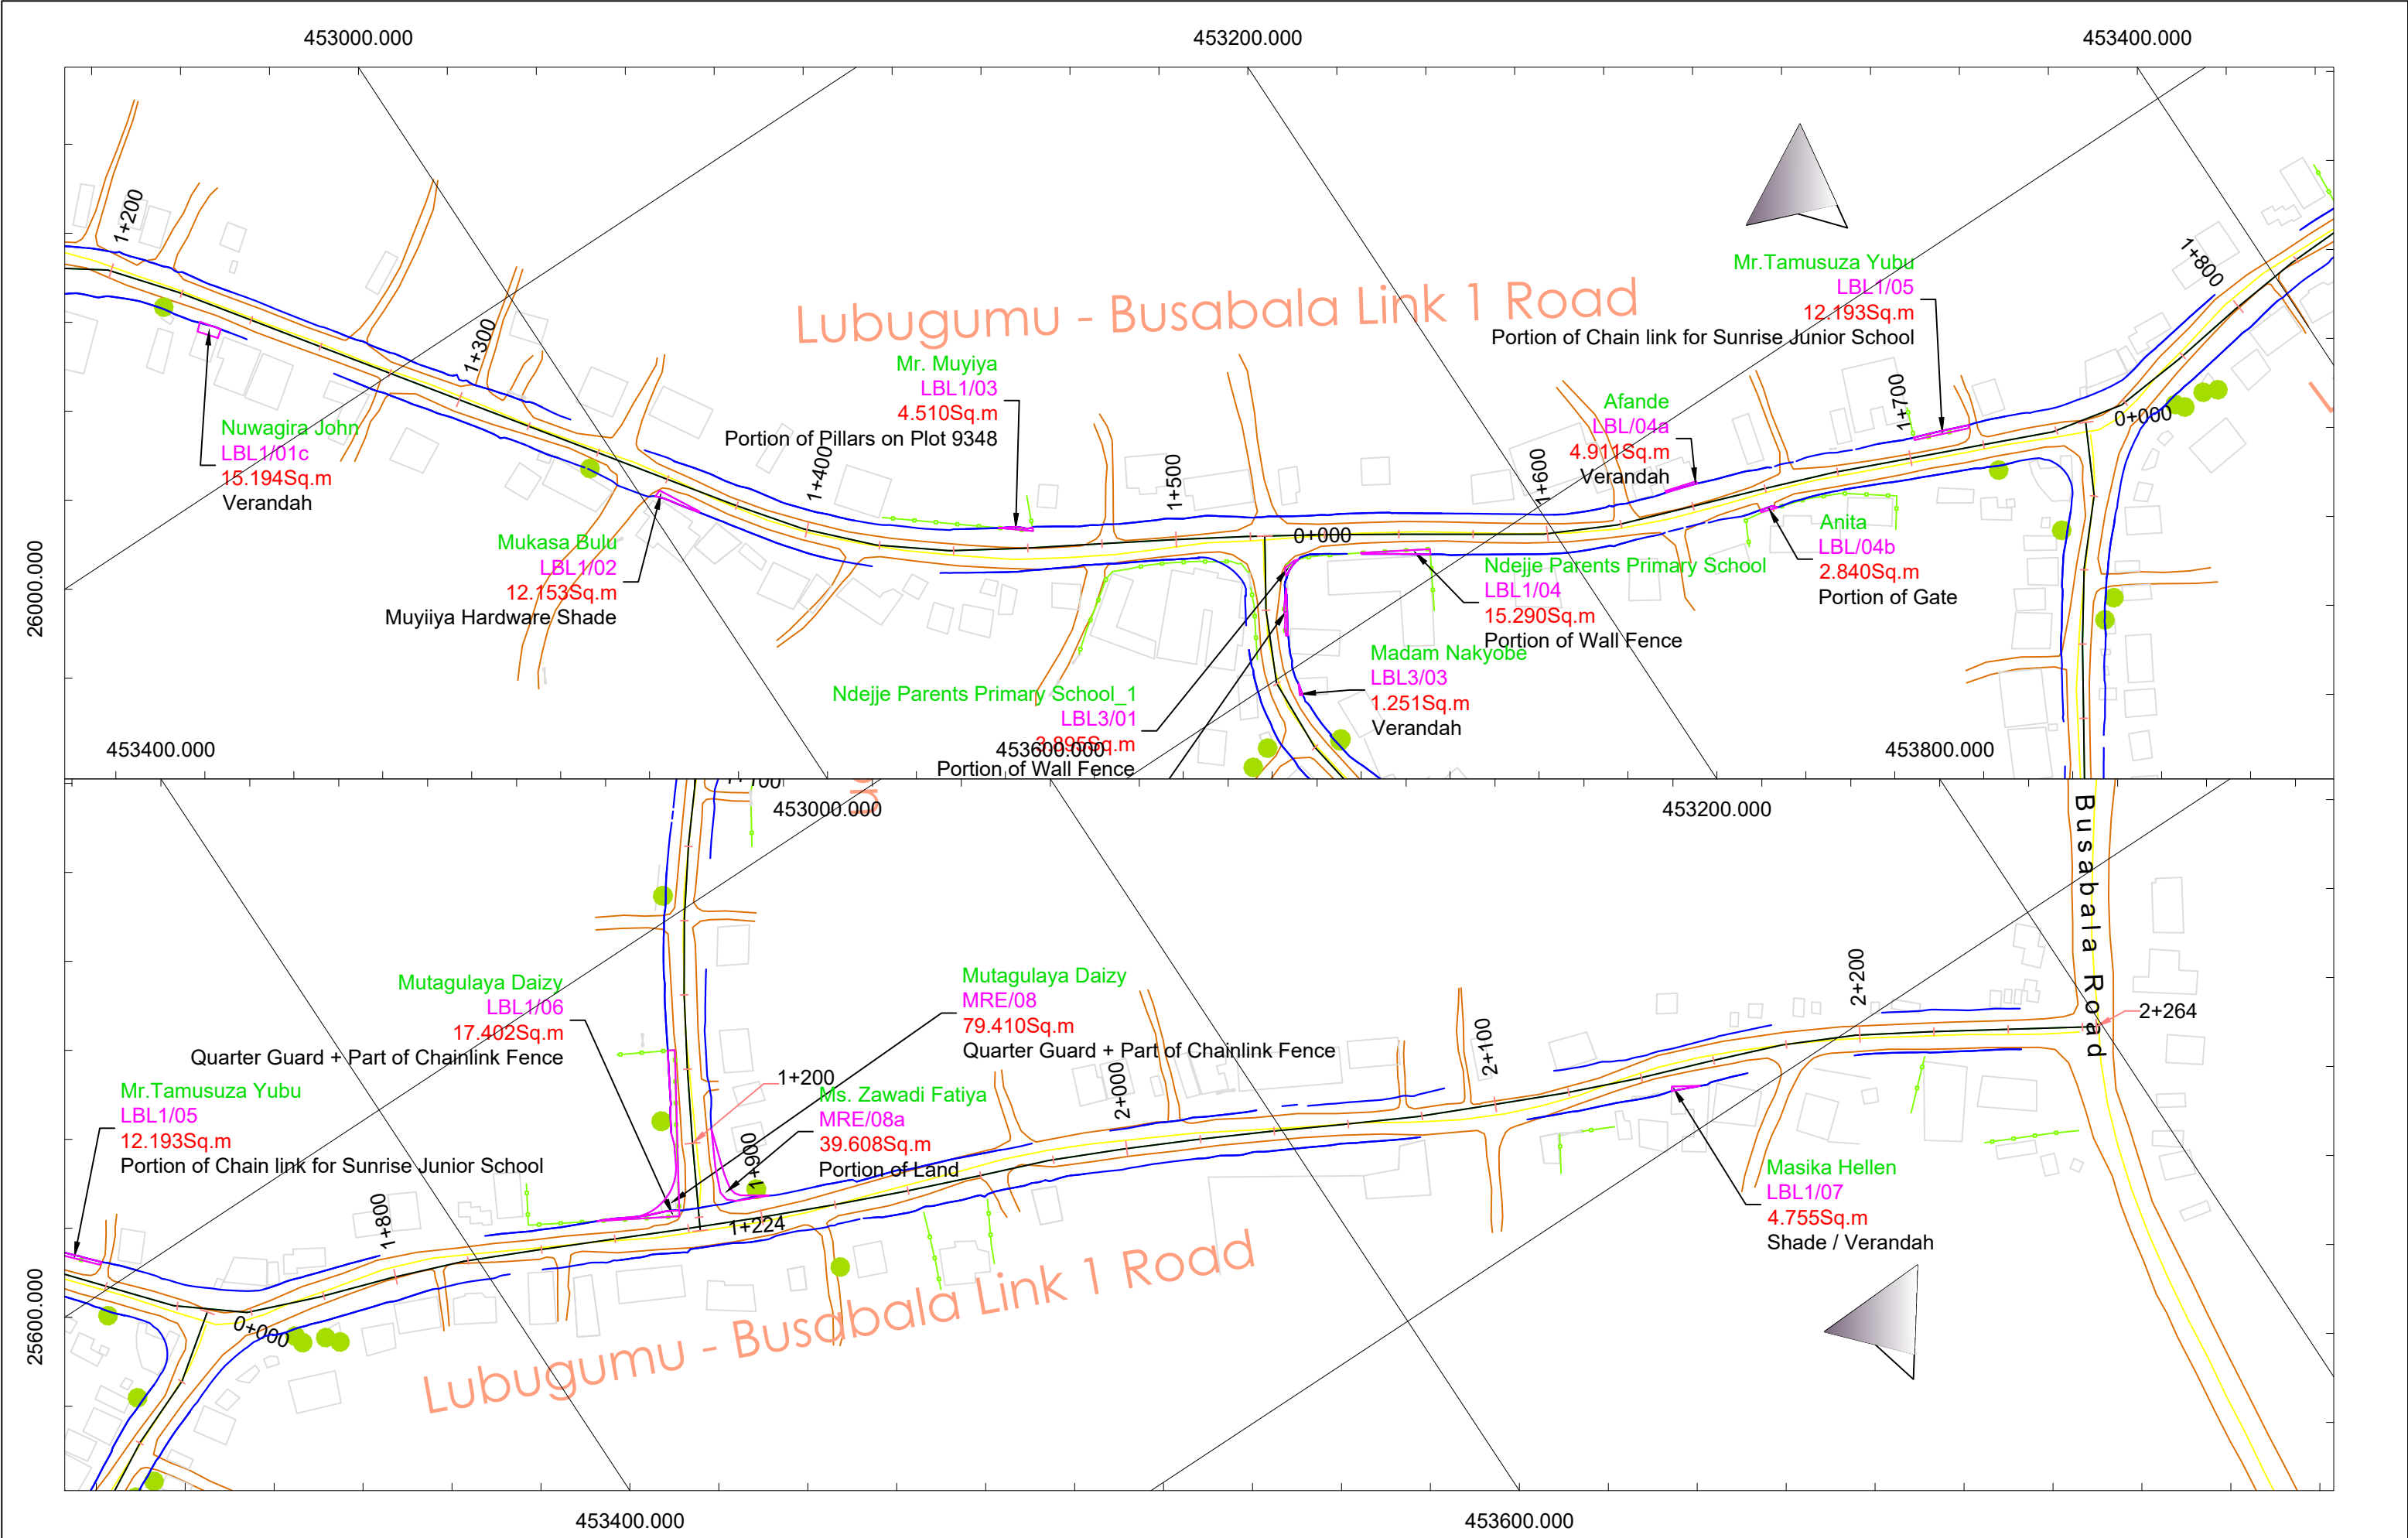


No	Date	Revision	NOTES: 1. This drawing shall be read in conjunction with all other relevant documentation, 2. Datum used is Arc 1960 UTM Projected to Zone 36N, 3. All Chainages and coordinates are in Metric Metres, 4. This drawing is to be used only for the purpose of issue that it was issued for and is subject to amendment (s), and 5. The selected project roads Right of Way (RoW) width varies.	Designed: CO Drawn: CO Checked: LB Approved: MS	APPROVED BY : For Consultant Date For Client Date	CLIENT:  MAKINDYE SSABAGABO MUNICIPAL COUNCIL	FUNDER:  THE WORLD BANK IBRD • IDA WORLD BANK GROUP	CONSULTING ENGINEER:  Segamu 14 Consults Ltd. Plot 2758, Odur Lane Ntinda Kigowa P.O.Box 36306, Kampala Uganda +256 (0) 782 129 014 info@segamu14consults.co.ug	PROJECT : CONSULTANCY SERVICES FOR ENGINEERING SUPERVISION OF CONSTRUCTION OF SELECTED ROADS IN MAKINDYE SSABAGABO MUNICIPAL COUNCIL: LOT 1: LUBUGUMU - BUSABALA LINK 1 (2.30KM), LUBUGUMU - BUSABALA LINK 2 (1.20KM), LUBUGUMU - BUSABALA LINK 3 (0.50KM), AND LUBUGUMU - KAKORA (1.00KM) & LOT 2: KIBUTIKA (2.95KM), MUNICIPAL ROAD EXTENSION (1.00KM), PARA (0.60KM), AND NAKAYENGA (0.60KM) ROADS. PROCUREMENT REFERENCE NUMBER: ENTE/705/SRVCS/2024-2025/00020	DRAWING TITLE : Strip Maps for Lubugumu - Busabala Link 1 Road (2.30Km) DRAWING SCALE : 1:40,000 (A3)	LEGEND : PAP Project Affected Person (PAP) Design Centerline Existing Road Edge Fence Right of Way (RoW) Sq.m Area Affected [in Hectares (Acres)] Chn.#+# Chainage ABC# PAP Reference Number Affected Registered Land Affected Structure Structure near but not affected by RoW
----	------	----------	--	--	--	---	---	---	---	--	--

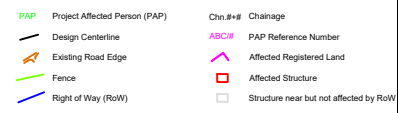


No	Date	Revision	NOTES: 1. This drawing shall be read in conjunction with all other relevant documentation, 2. Datum used is Arc 1960 UTM Projected to Zone 36N, 3. All Chainages and coordinates are in Metric Metres, 4. This drawing is to be used only for the purpose of issue that it was issued for and is subject to amendment (s), and 5. The selected project roads Right of Way (RoW) width varies.	Designed: CO Drawn: CO Checked: LB Approved: MS	APPROVED BY : For Consultant Date For Client Date	CLIENT:  MAKINDYE SSABAGABO MUNICIPAL COUNCIL	FUNDER:  THE WORLD BANK IBRD • IDA WORLD BANK GROUP	CONSULTING ENGINEER:  Segamu 14 Consults Ltd. Plot 2758, Odur Lane Ntinda Kigowa P.O.Box 36306, Kampala Uganda +256 (0) 782 129 014 info@segamu14consults.co.ug	PROJECT : CONSULTANCY SERVICES FOR ENGINEERING SUPERVISION OF CONSTRUCTION OF SELECTED ROADS IN MAKINDYE SSABAGABO MUNICIPAL COUNCIL: LOT 1: LUBUGUMU - BUSABALA LINK 1 (2.30KM), LUBUGUMU - BUSABALA LINK 2 (1.20KM), LUBUGUMU - BUSABALA LINK 3 (0.50KM), AND LUBUGUMU - KAKORA (1.00KM) & LOT 2: KIBUTIKA (2.90KM), MUNICIPAL ROAD EXTENSION (1.00KM), PARA (0.60KM), AND NAKAYENGA (0.60KM) ROADS. PROCUREMENT REFERENCE NUMBER: ENTE/705/SRVCS/2024-2025/00020	DRAWING TITLE : Strip Maps for Lubugumu - Busabala Link 1 Road (2.30Km) DRAWING SCALE : 1:40,000 (A3)	LEGEND : 
----	------	----------	--	--	---	---	--	--	---	--	---

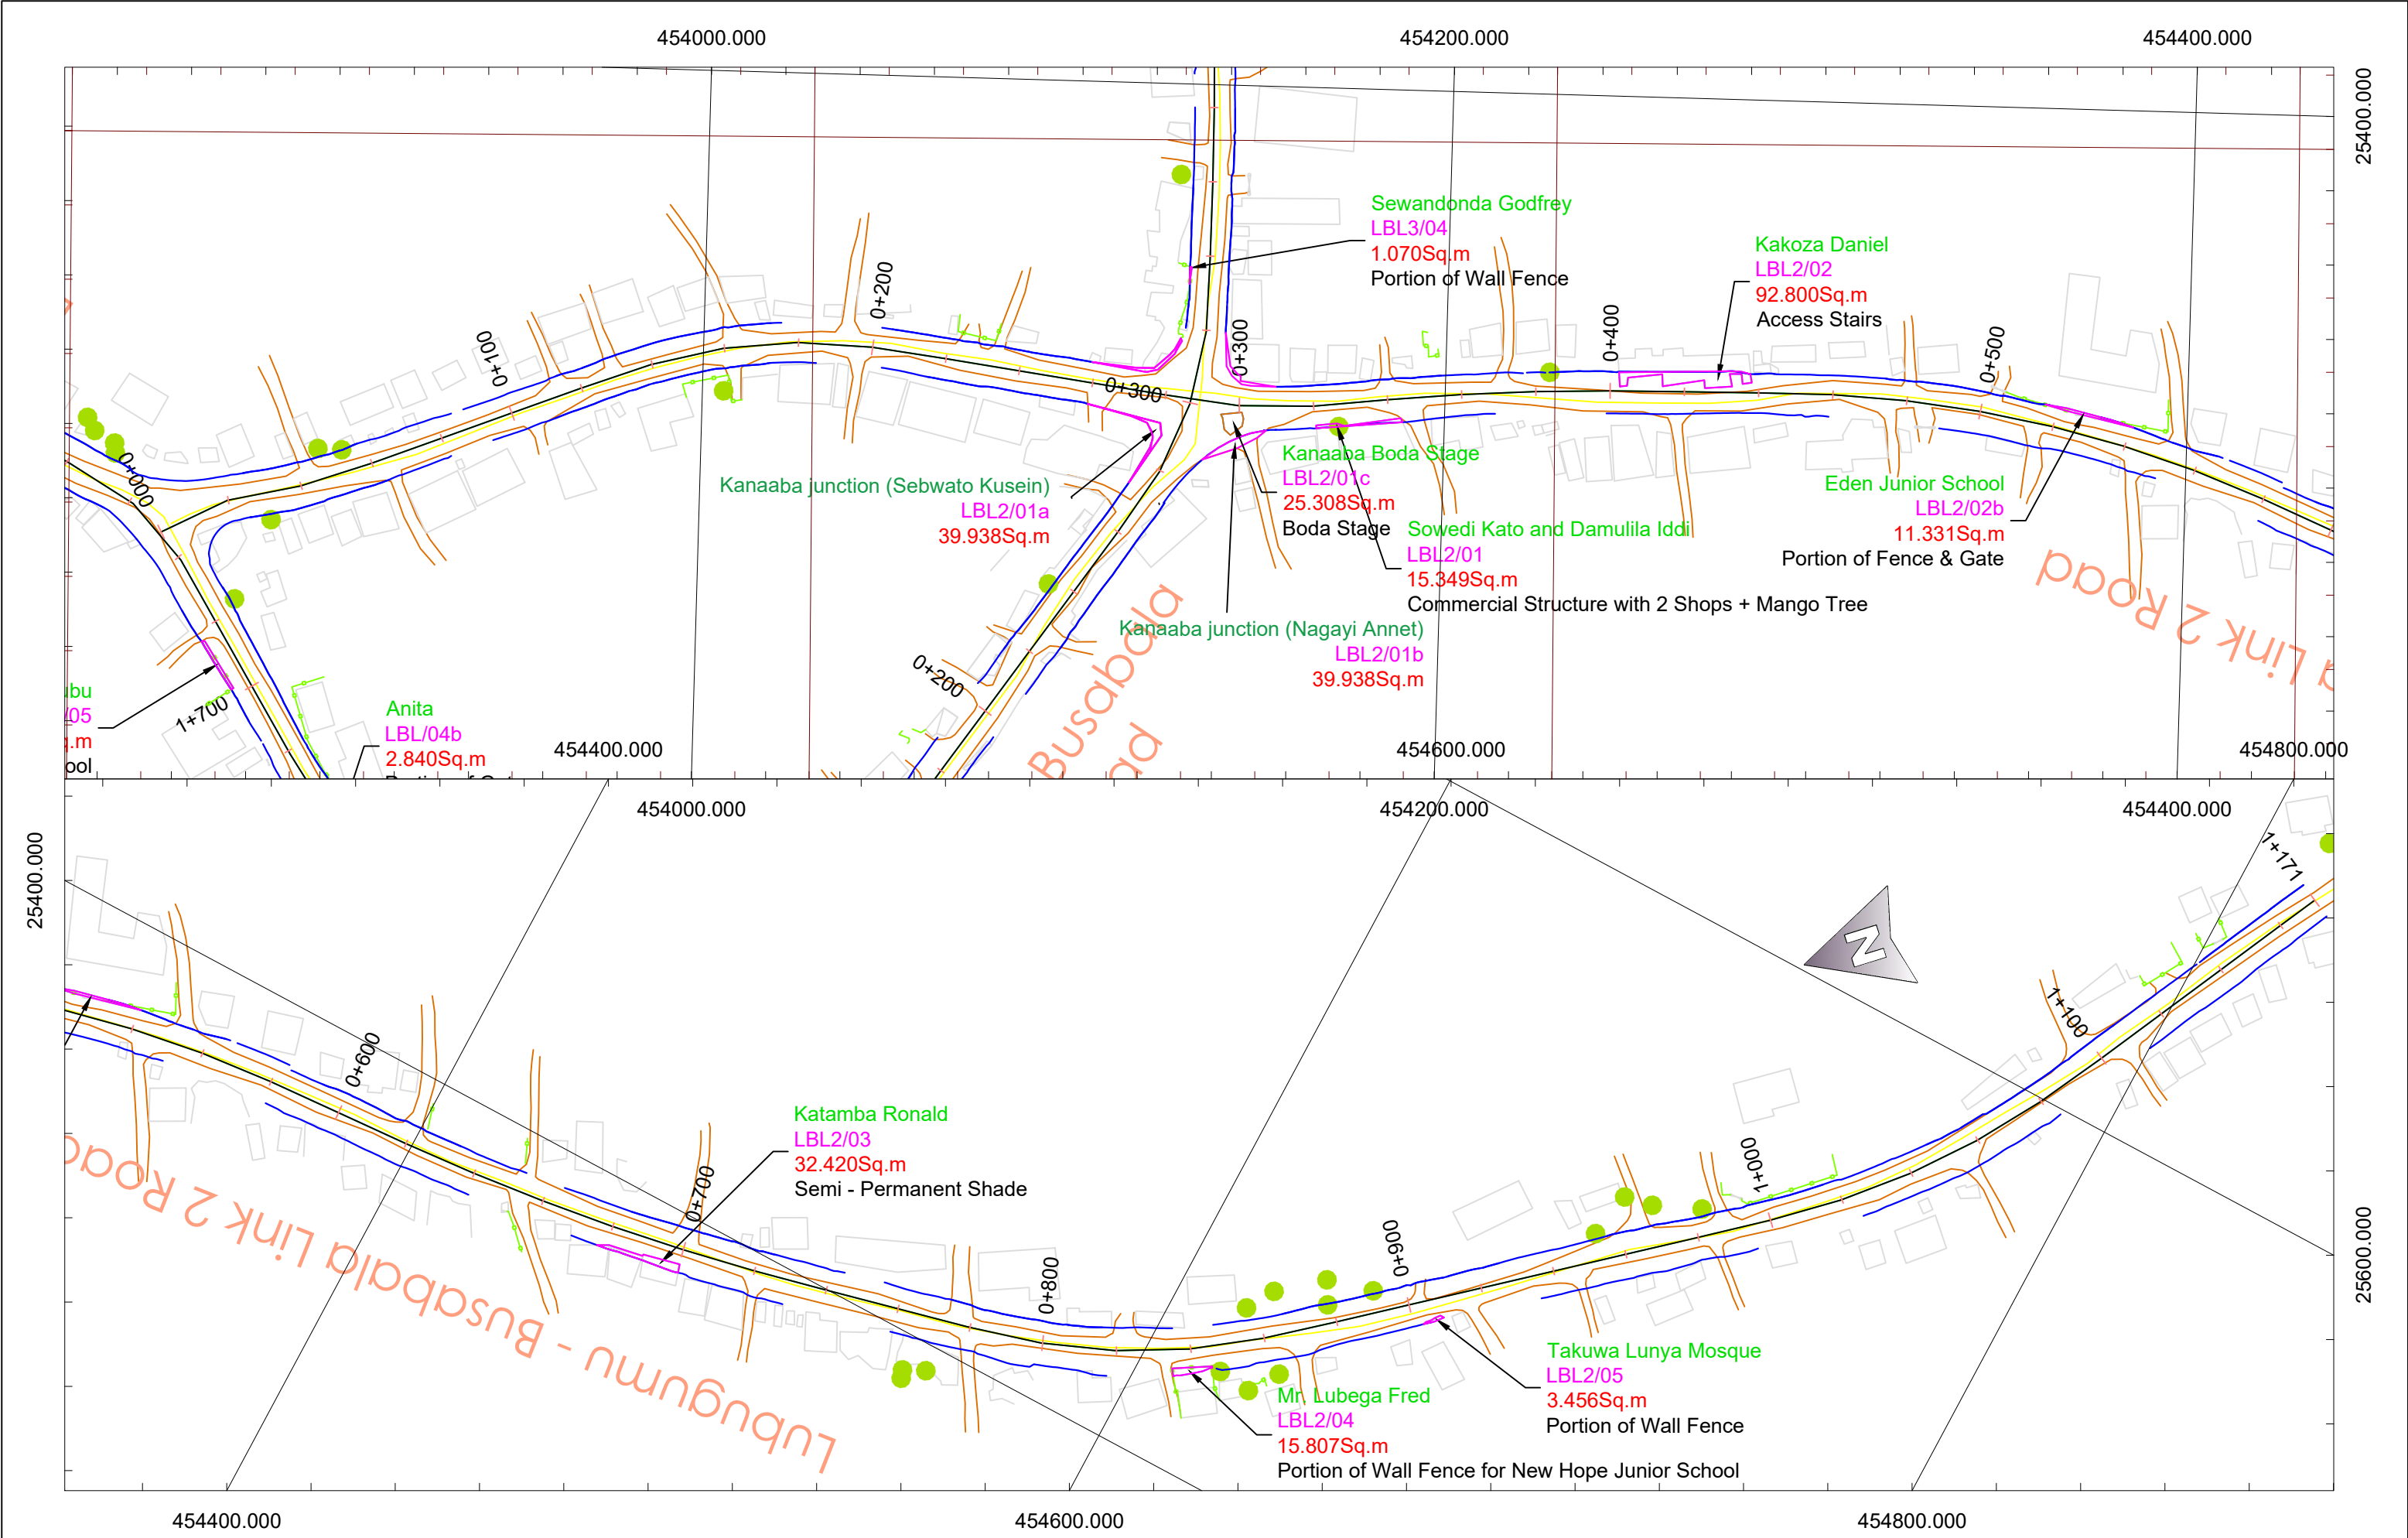


No	Date	Revision	NOTES: 1. This drawing shall be read in conjunction with all other relevant documentation, 2. Datum used is Arc 1960 UTM Projected to Zone 36N, 3. All Chainages and coordinates are in Metric Metres, 4. This drawing is to be used only for the purpose of issue that it was issued for and is subject to amendment (s), and 5. The selected project roads Right of Way (RoW) width varies.	Designed: CO Drawn: CO Checked: LB Approved: MS	APPROVED BY : For Consultant For Client	CLIENT:  MAKINDYE SSABAGABO MUNICIPAL COUNCIL	FUNDER:  THE WORLD BANK IBRD • IDA WORLD BANK GROUP	CONSULTING ENGINEER:  Segamu 14 Consults Ltd. Plot 2758, Odur Lane Ntinda Kigowa P.O.Box 36306, Kampala Uganda +256 (0) 782 129 014 info@segamu14consults.co.ug	PROJECT : CONSULTANCY SERVICES FOR ENGINEERING SUPERVISION OF CONSTRUCTION OF SELECTED ROADS IN MAKINDYE SSABAGABO MUNICIPAL COUNCIL: LOT 1: LUBUGUMU - BUSABALA LINK 1 (2.30KM), LUBUGUMU - BUSABALA LINK 2 (1.20KM), LUBUGUMU - BUSABALA LINK 3 (0.50KM), AND LUBUGUMU - KAKORA (1.00KM) & LOT 2: KIBUTIKA (2.90KM), MUNICIPAL ROAD EXTENSION (1.00KM), PARA (0.60KM), AND NAKAYENGA (0.60KM) ROADS. PROCUREMENT REFERENCE NUMBER: ENTE/05/SRVCS/2024-2025/00020	DRAWING TITLE : Strip Maps for Lubugumu - Busabala Link 2 Road (1.20Km)	LEGEND : PAP Project Affected Person (PAP) Design Centerline Existing Road Edge Fence Right of Way (RoW) Chn.#+# Chainage ASCR PAP Reference Number Affected Registered Land Affected Structure Structure near but not affected by RoW Sq.m Area Affected [in Hectares (Acres)]
----	------	----------	--	--	--	---	---	---	--	--	--

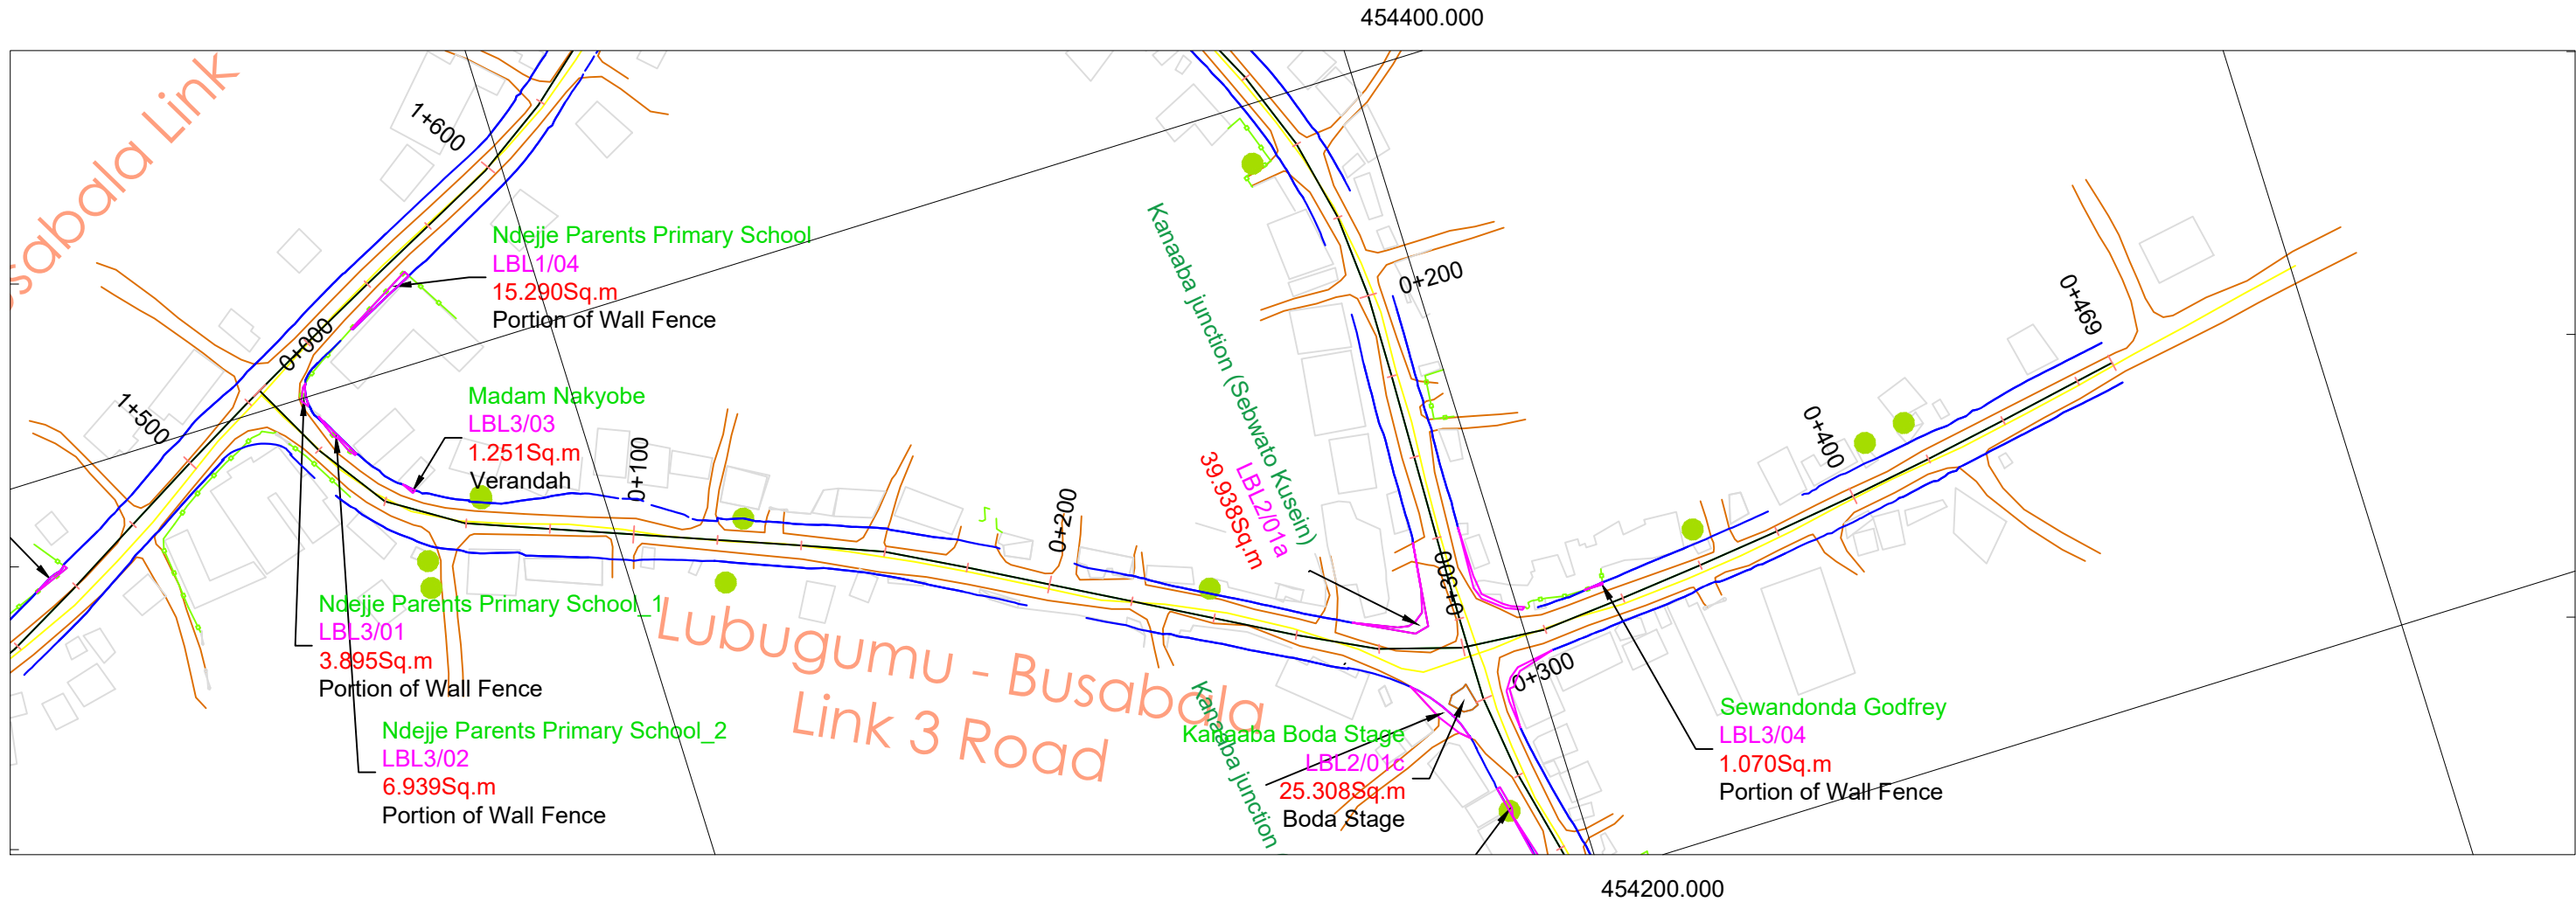


No	Date	Revision	NOTES:	Designed: CO	APPROVED BY :		CLIENT:	FUNDER:	CONSULTING ENGINEER:	PROJECT :	DRAWING TITLE :	LEGEND :																														
			1. This drawing shall be read in conjunction with all other relevant documentation, 2. Datum used is Arc 1960 UTM Projected to Zone 36N, 3. All Chainages and coordinates are in Metric Metres, 4. This drawing is to be used only for the purpose of issue that it was issued for and is subject to amendment (s), and 5. The selected project roads Right of Way (RoW) width varies.	Drawn: CO	For Consultant Date		 MAKINDYE SSABAGABO MUNICIPAL COUNCIL	 THE WORLD BANK IBRD • IDA WORLD BANK GROUP	 Segamu 14 Consults Ltd. Plot 2758, Odur Lane Ntinda Kigowa P.O.Box 36306, Kampala Uganda +256 (0) 782 129 014 info@segamu14consults.co.ug	CONSULTANCY SERVICES FOR ENGINEERING SUPERVISION OF CONSTRUCTION OF SELECTED ROADS IN MAKINDYE SSABAGABO MUNICIPAL COUNCIL; LOT 1: LUBUGUMU - BUSABALA LINK 1 (2.30KM), LUBUGUMU - BUSABALA LINK 2 (1.20KM), LUBUGUMU - BUSABALA LINK 3 (0.50KM), AND LUBUGUMU - KAKORA (1.00KM) & LOT 2: KIBUTIKA (2.95KM), MUNICIPAL ROAD EXTENSION (1.00KM), PARA (0.60KM), AND NAKAYENGA (0.60KM) ROADS. PROCUREMENT REFERENCE NUMBER: ENTE705/SRVCS/2024-2025/00020	Strip Maps for Lubugumu - Busabala Link 3 Road (0.50Km)	<table><tr><td></td><td>PAP</td><td></td><td>Chn.#+#</td><td>Chainage</td></tr><tr><td></td><td>Design Centerline</td><td></td><td>ABC#</td><td>PAP Reference Number</td></tr><tr><td></td><td>Existing Road Edge</td><td></td><td>Affected</td><td>Registered Land</td></tr><tr><td></td><td>Fence</td><td></td><td>Affected</td><td>Structure</td></tr><tr><td></td><td>Right of Way (RoW)</td><td></td><td>Structure</td><td>near but not affected by RoW</td></tr><tr><td></td><td># Sq.m</td><td colspan="3">Area Affected [in Hectares (Acres)]</td></tr></table>		PAP		Chn.#+#	Chainage		Design Centerline		ABC#	PAP Reference Number		Existing Road Edge		Affected	Registered Land		Fence		Affected	Structure		Right of Way (RoW)		Structure	near but not affected by RoW		# Sq.m	Area Affected [in Hectares (Acres)]		
	PAP		Chn.#+#	Chainage																																						
	Design Centerline		ABC#	PAP Reference Number																																						
	Existing Road Edge		Affected	Registered Land																																						
	Fence		Affected	Structure																																						
	Right of Way (RoW)		Structure	near but not affected by RoW																																						
	# Sq.m	Area Affected [in Hectares (Acres)]	
			Checked: LB	For Client Date																																						
			Approved: MS	For Client Date																																						

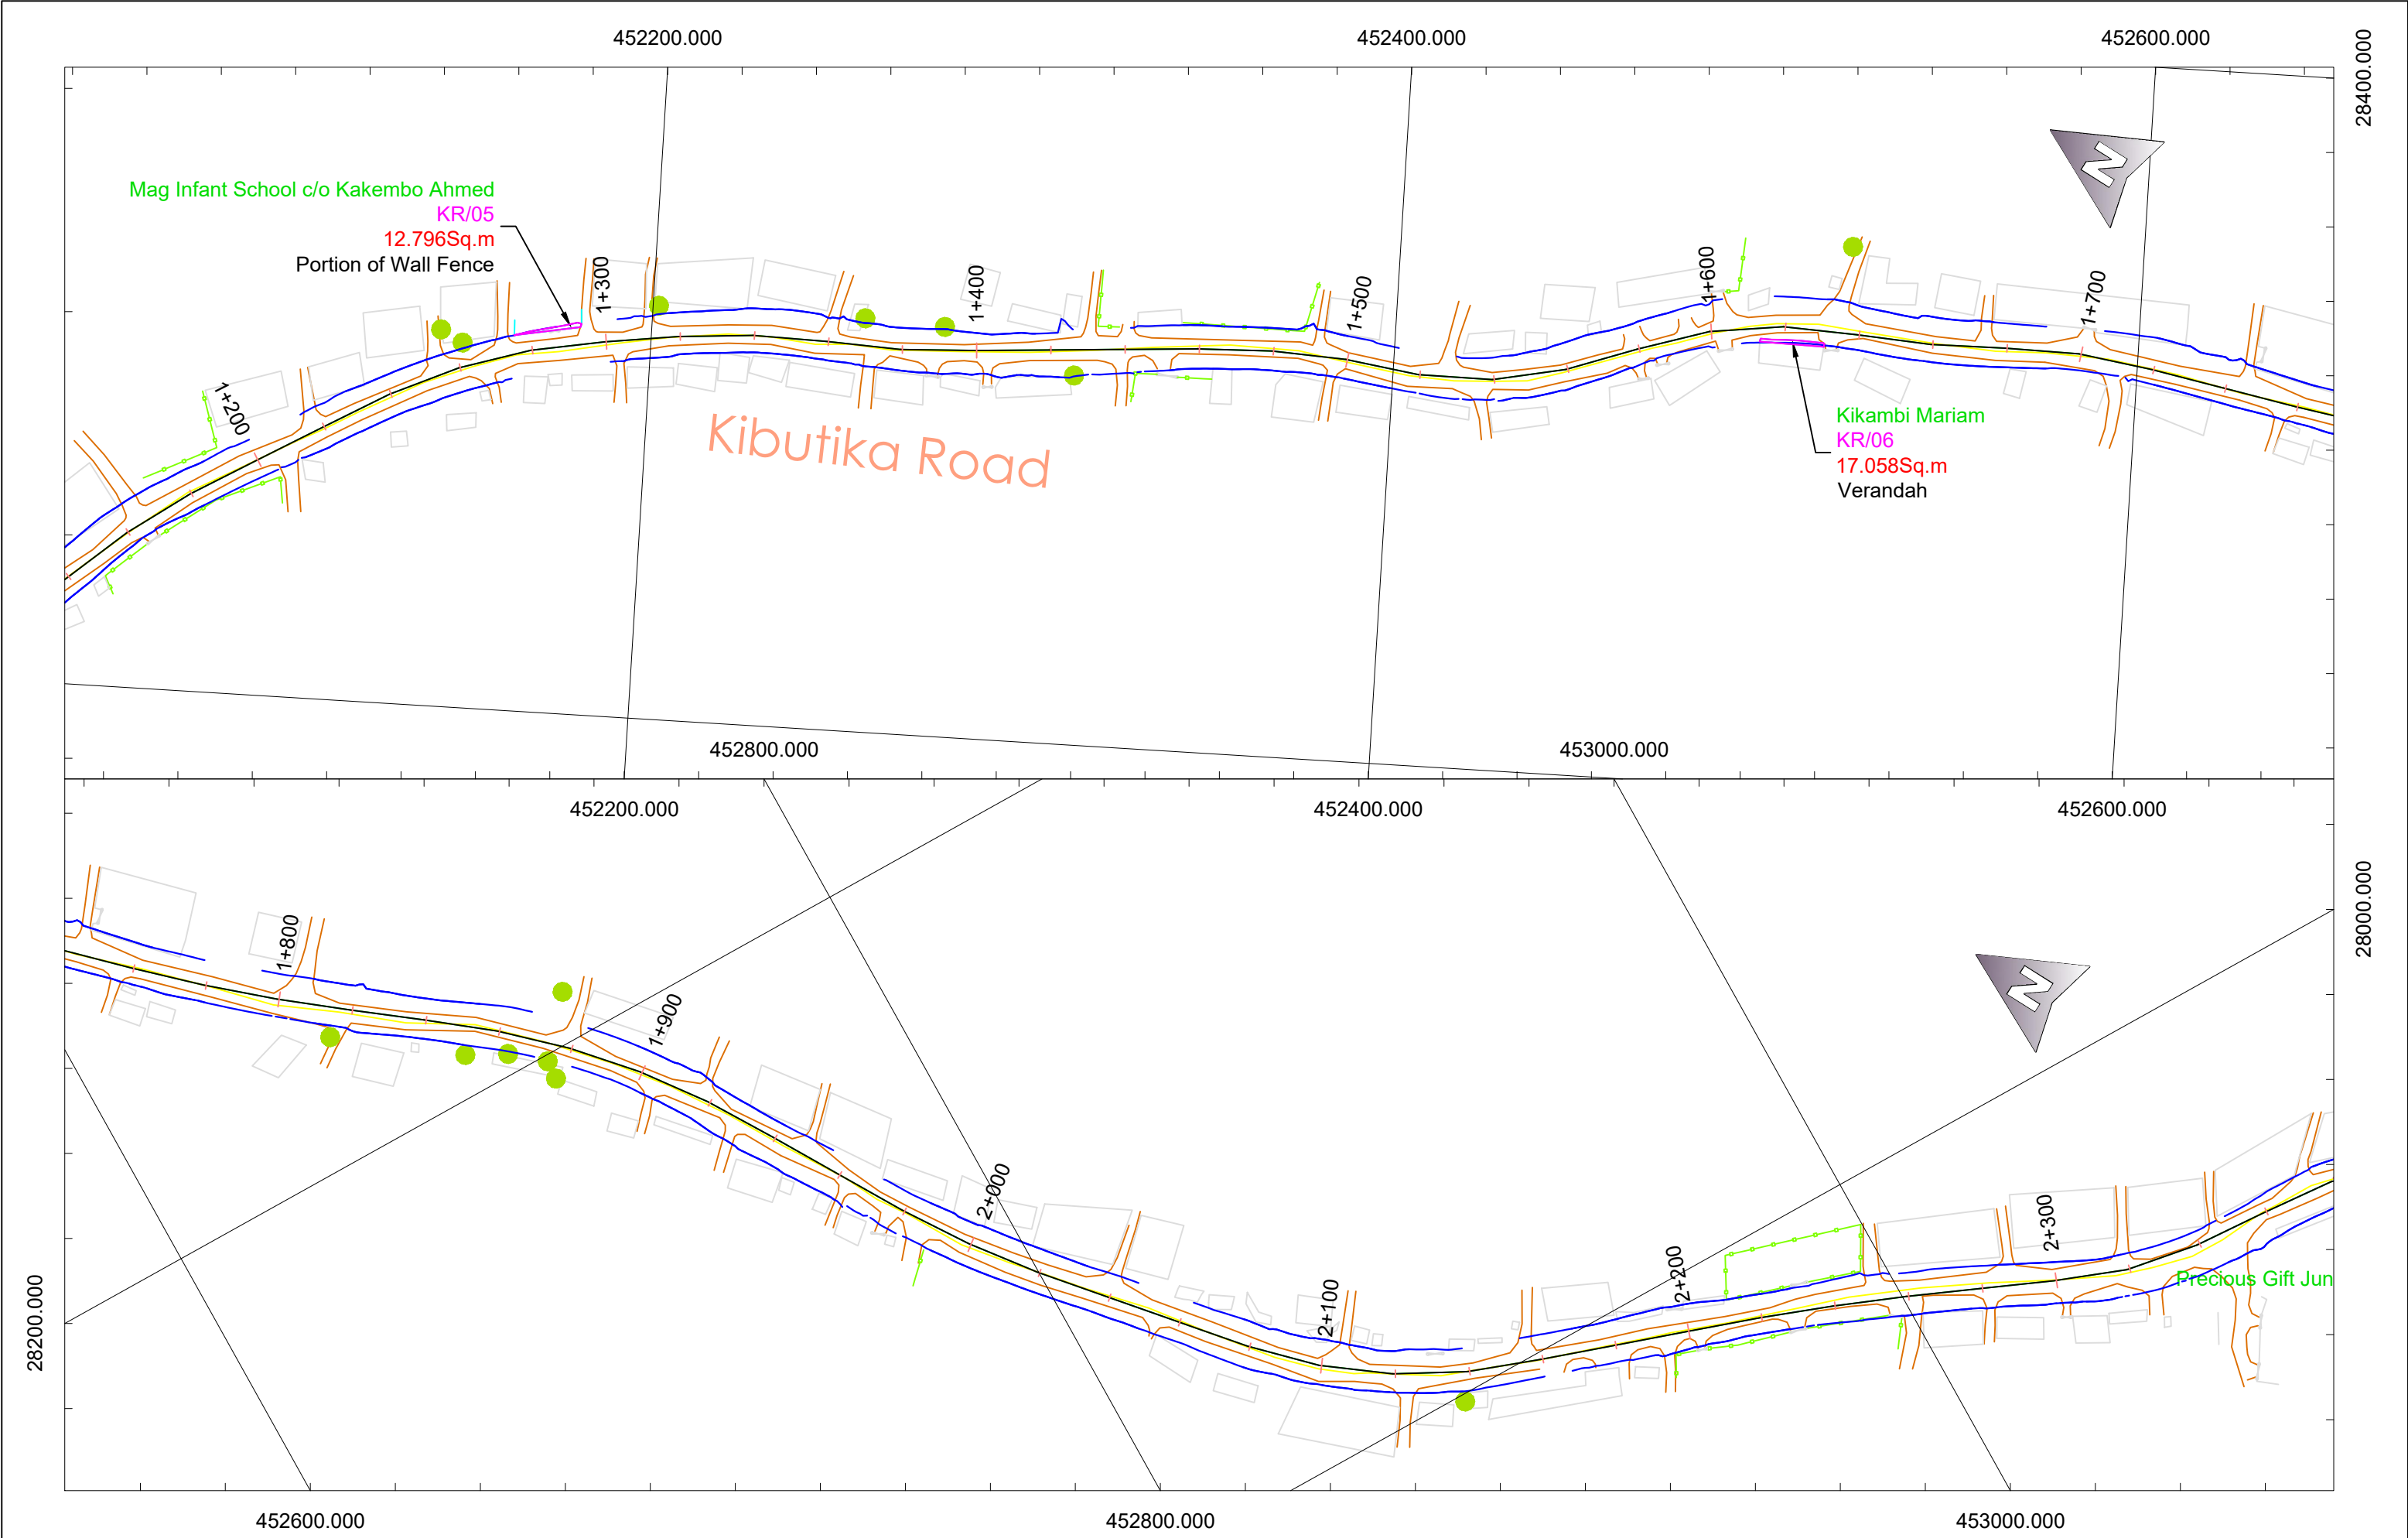

No	Date	Revision	NOTES:	Designed:	CO	Drawn:	CO	Checked:	LB	Approved:	MS	APPROVED BY :	CLIENT:	FUNDER:	CONSULTING ENGINEER:	PROJECT :	DRAWING TITLE :	LEGEND :
			1. This drawing shall be read in conjunction with all other relevant documentation, 2. Datum used is Arc 1960 UTM Projected to Zone 36N, 3. All Chainages and coordinates are in Metric Metres, 4. This drawing is to be used only for the purpose of issue that it was issued for and is subject to amendment (s), and 5. The selected project roads Right of Way (RoW) width varies.													CONSULTANCY SERVICES FOR ENGINEERING SUPERVISION OF CONSTRUCTION OF SELECTED ROADS IN MAKINDYE SSABAGABO MUNICIPAL COUNCIL: LOT 1: LUBUGUMU - BUSABALA LINK 1 (2.30KM), LUBUGUMU - BUSABALA LINK 2 (1.20KM), LUBUGUMU - BUSABALA LINK 3 (0.50KM), AND LUBUGUMU - KAKORA (1.00KM) & LOT 2: KIBUTIKA (2.95KM), MUNICIPAL ROAD EXTENSION (1.00KM), PARA (0.60KM), AND NAKAYENGA (0.60KM) ROADS. PROCUREMENT REFERENCE NUMBER: ENTE/05/SRVCS/2024-2025/00020	Strip Maps for Kibutika Road (2.95Km)	PAP Project Affected Person (PAP) Design Centerline Existing Road Edge Fence Right of Way (RoW) Sq.m Area Affected [in Hectares (Acres)] Chn.#+# Chainage ABC# PAP Reference Number Affected Registered Land Affected Structure Structure near but not affected by RoW

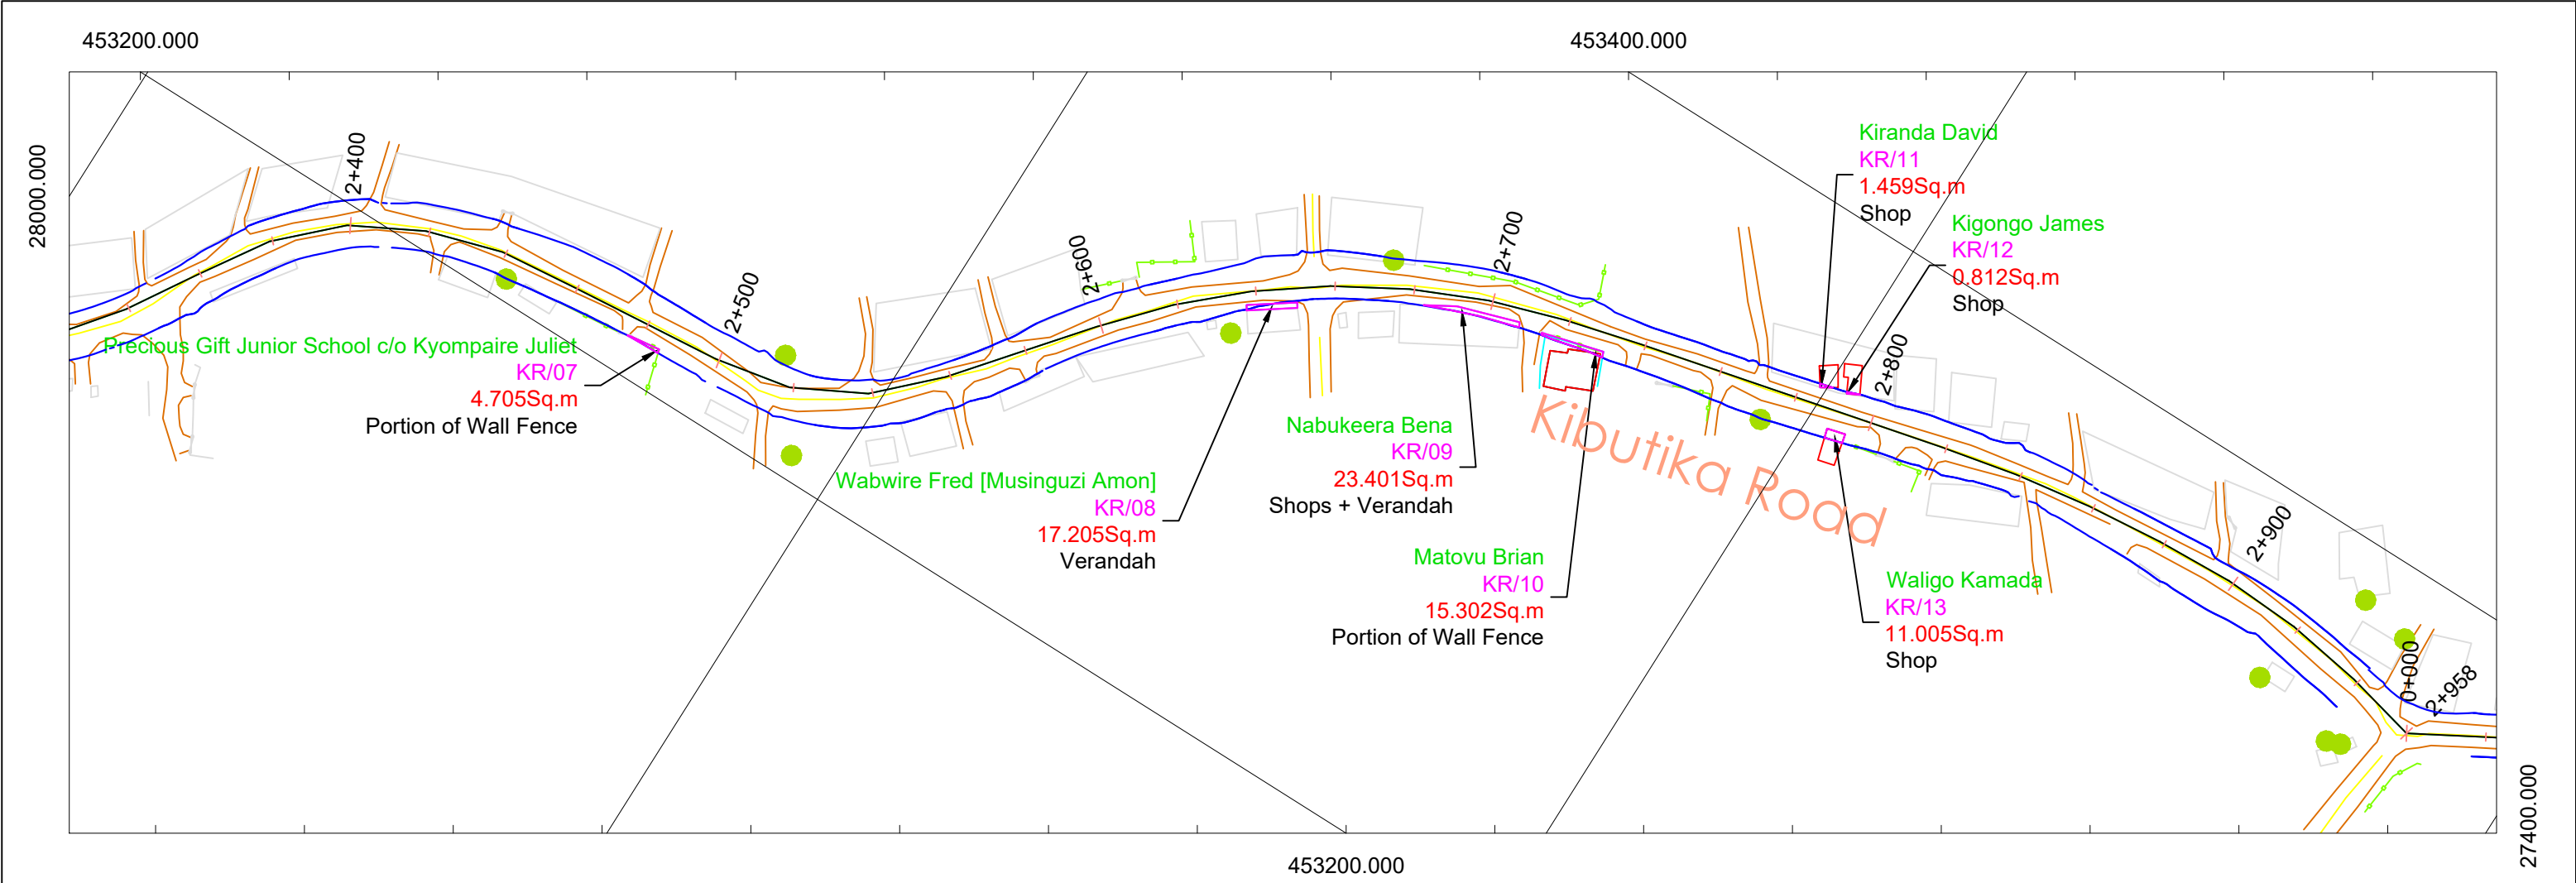


No	Date	Revision	NOTES:	Designed: CO	APPROVED BY :		CLIENT:	FUNDER:	CONSULTING ENGINEER:	PROJECT :	DRAWING TITLE :	LEGEND :												
			1. This drawing shall be read in conjunction with all other relevant documentation, 2. Datum used is Arc 1960 UTM Projected to Zone 36N, 3. All Chainages and coordinates are in Metric Metres, 4. This drawing is to be used only for the purpose of issue that it was issued for and is subject to amendment (s), and 5. The selected project roads Right of Way (RoW) width varies.	Drawn: CO			 MAKINDYE SSABAGABO MUNICIPAL COUNCIL	 THE WORLD BANK IBRD • IDA WORLD BANK GROUP	 Segamu 14 Consults Ltd. Plot 2758, Odur Lane Ntinda Kigowa P.O.Box 36306, Kampala Uganda +256 (0) 782 129 014 info@segamu14consults.co.ug	CONSULTANCY SERVICES FOR ENGINEERING SUPERVISION OF CONSTRUCTION OF SELECTED ROADS IN MAKINDYE SSABAGABO MUNICIPAL COUNCIL; LOT 1: LUBUGUMU - BUSABALA LINK 1 [2.30KM], LUBUGUMU - BUSABALA LINK 2 [1.20KM], LUBUGUMU - BUSABALA LINK 3 [0.50KM], AND LUBUGUMU - KAKORA [1.00KM] & LOT 2: KIBUTIKA [2.95KM], MUNICIPAL ROAD EXTENSION [1.00KM], PARA [0.60KM], AND NAKAYENGA [0.60KM] ROADS. PROCUREMENT REFERENCE NUMBER: ENTE705/SRVCS/2024-2025/00020	Strip Maps for Kibutika Road (2.95Km)	<table><tr><td> Project Affected Person (PAP)</td><td> Chainage</td></tr><tr><td> Design Centerline</td><td> PAP Reference Number</td></tr><tr><td> Existing Road Edge</td><td> Affected Registered Land</td></tr><tr><td> Fence</td><td> Affected Structure</td></tr><tr><td> Right of Way (RoW)</td><td> Structure near but not affected by RoW</td></tr><tr><td> # Sq.m Area Affected [in Hectares (Acres)]</td><td></td></tr></table>	 Project Affected Person (PAP)	 Chainage	 Design Centerline	 PAP Reference Number	 Existing Road Edge	 Affected Registered Land	 Fence	 Affected Structure	 Right of Way (RoW)	 Structure near but not affected by RoW	 # Sq.m Area Affected [in Hectares (Acres)]	
 Project Affected Person (PAP)	 Chainage																							
 Design Centerline	 PAP Reference Number																							
 Existing Road Edge	 Affected Registered Land																							
 Fence	 Affected Structure																							
 Right of Way (RoW)	 Structure near but not affected by RoW																							
 # Sq.m Area Affected [in Hectares (Acres)]																								
				Checked: LB																				
				Approved: MS							DRAWING SCALE : 1:40,000 (A3)													

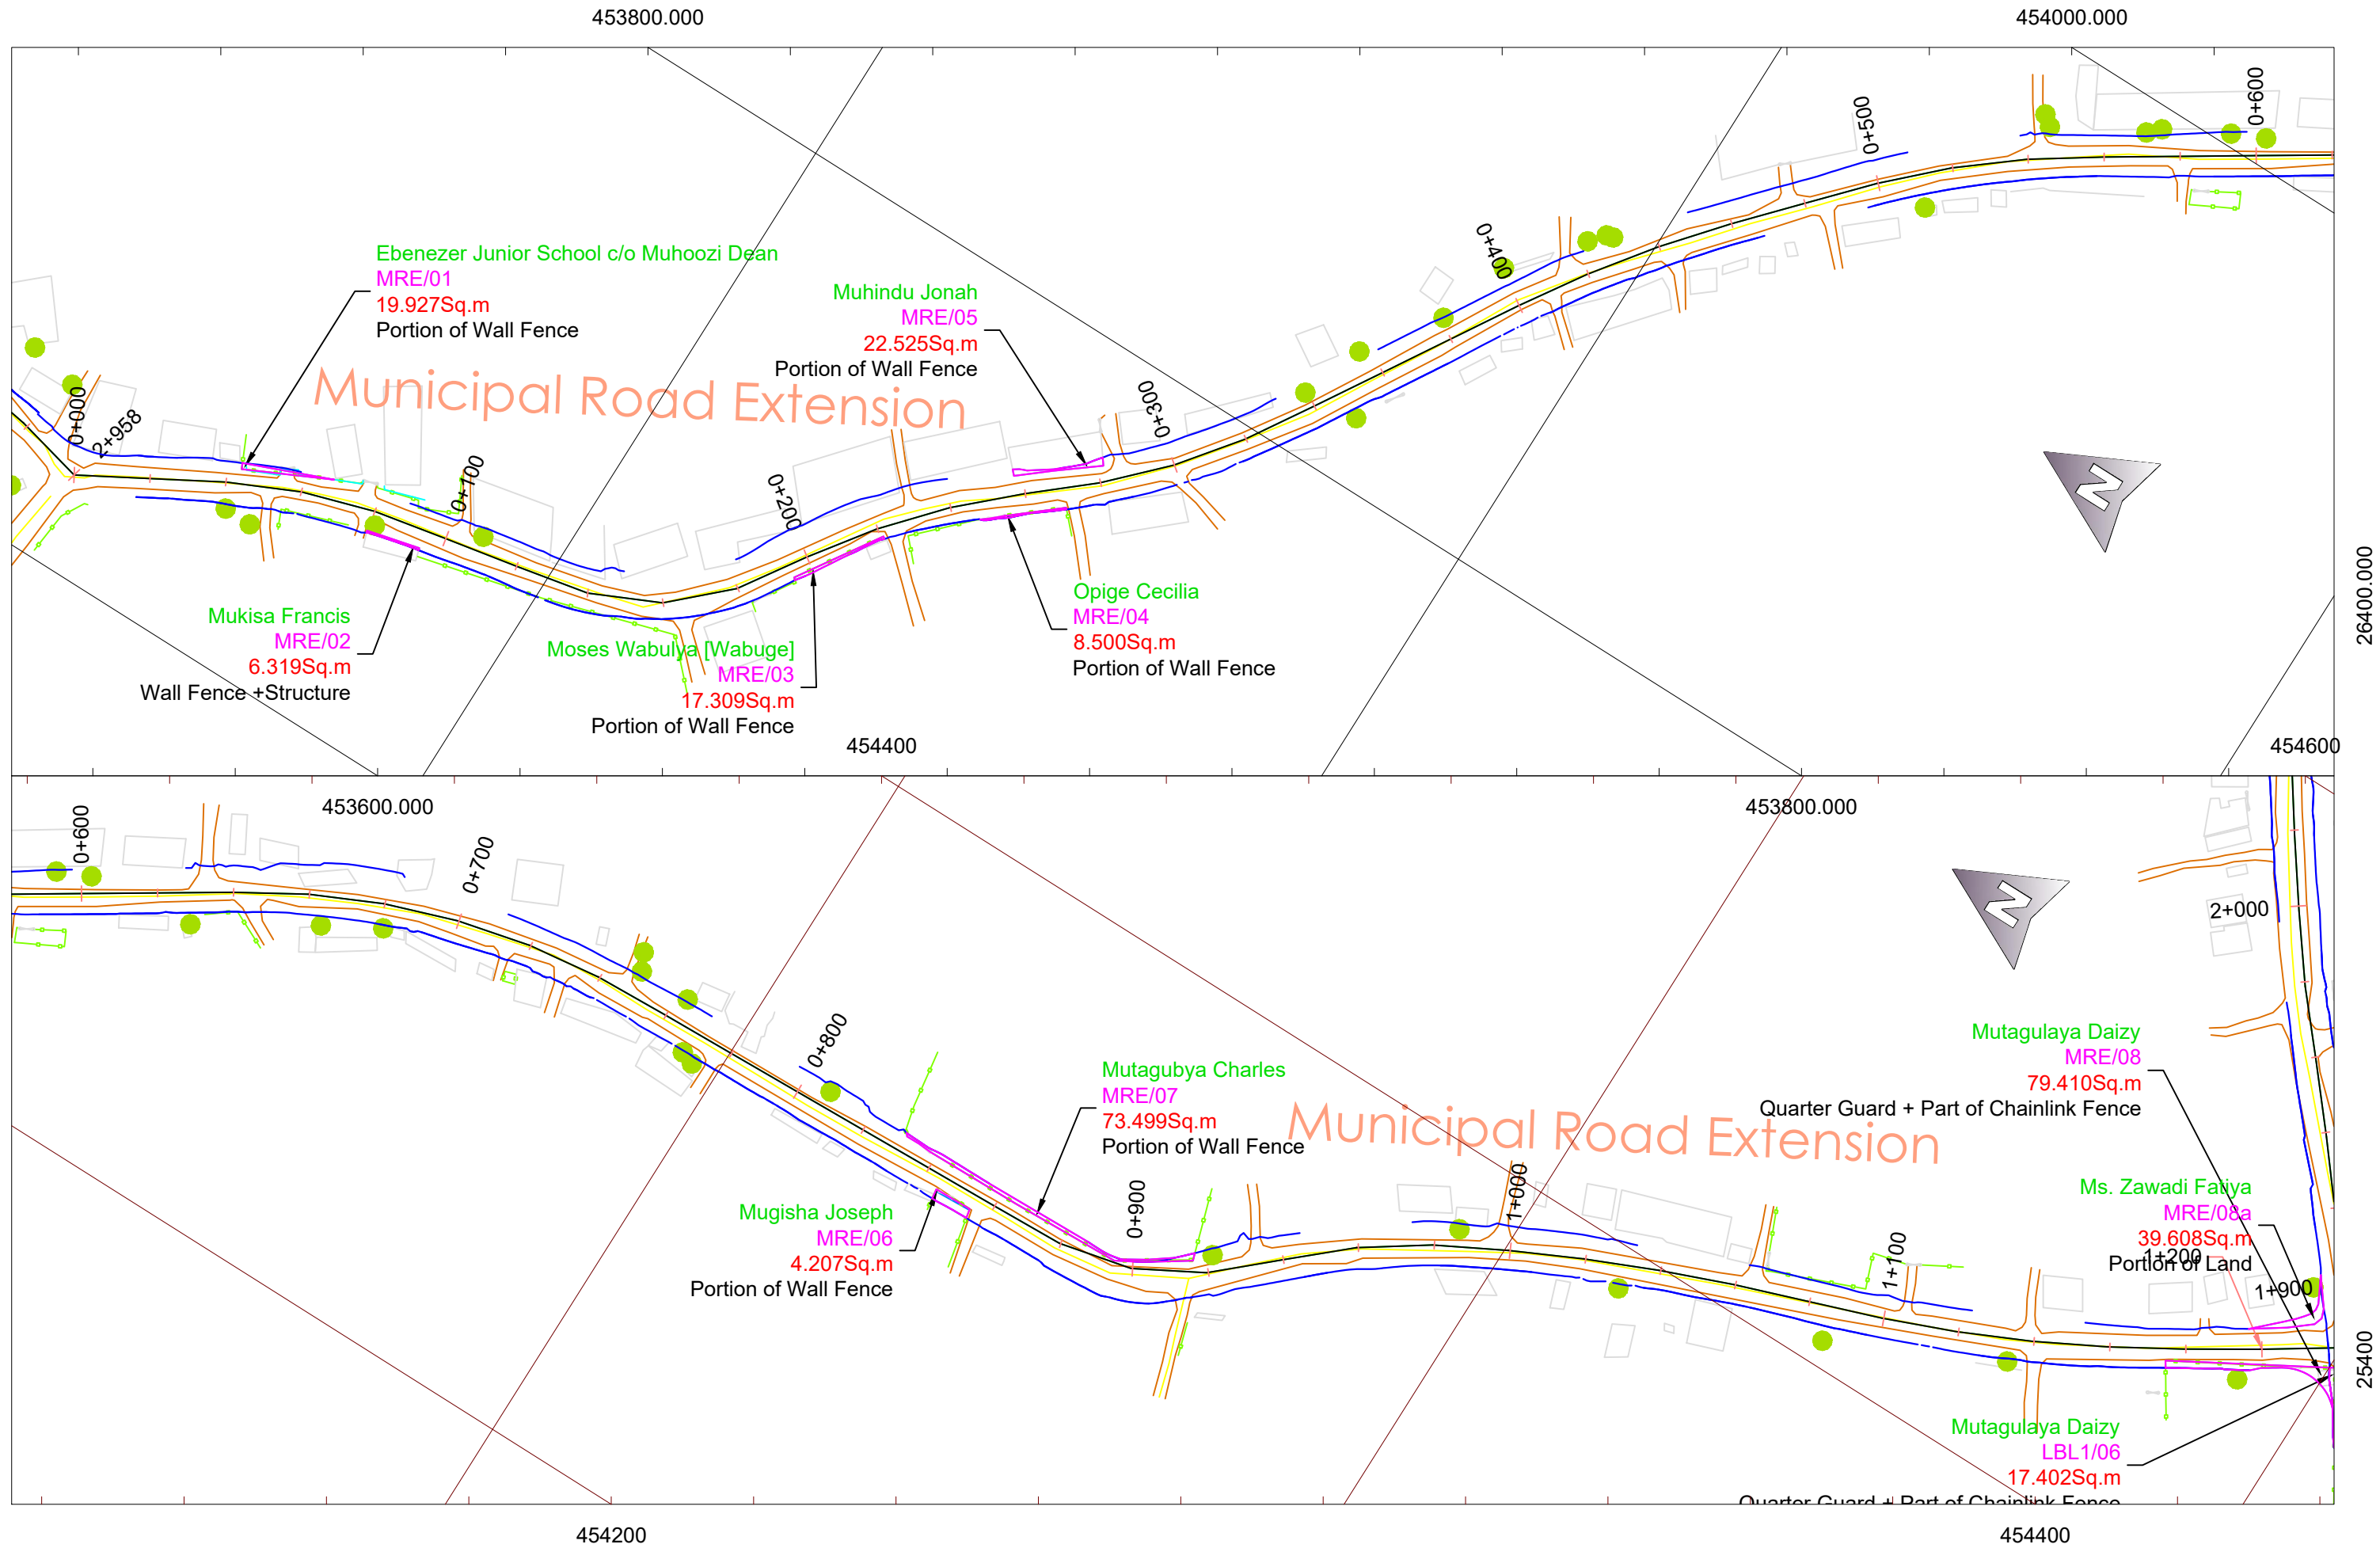

No	Date	Revision	NOTES:	Designed: CO	Drawn: CO	Checked: LB	Approved: MS	APPROVED BY :	CLIENT:	FUNDER:	CONSULTING ENGINEER:	PROJECT :	DRAWING TITLE :	LEGEND :																																				
			1. This drawing shall be read in conjunction with all other relevant documentation, 2. Datum used is Arc 1960 UTM Projected to Zone 36N, 3. All Chainages and coordinates are in Metric Metres, 4. This drawing is to be used only for the purpose of issue that it was issued for and is subject to amendment (s), and 5. The selected project roads Right of Way (RoW) width varies.						 MAKINDYE SSABAGABO MUNICIPAL COUNCIL	 THE WORLD BANK IBRD • IDA WORLD BANK GROUP	 Segamu 14 Consults Ltd. Plot 2758, Odur Lane Ntinda Kigowa P.O.Box 36306, Kampala Uganda +256 (0) 782 129 014 info@segamu14consults.co.ug	PROJECT : CONSULTANCY SERVICES FOR ENGINEERING SUPERVISION OF CONSTRUCTION OF SELECTED ROADS IN MAKINDYE SSABAGABO MUNICIPAL COUNCIL: LOT 1: LUBUGUMU - BUSABALA LINK 1 (2.30KM), LUBUGUMU - BUSABALA LINK 2 (1.20KM), LUBUGUMU - BUSABALA LINK 3 (0.50KM), AND LUBUGUMU - KAKORA (1.00KM) & LOT 2: KIBUTIKA (2.90KM), MUNICIPAL ROAD EXTENSION (1.00KM), PARA (0.60KM), AND NAKAYENGA (0.60KM) ROADS. PROCUREMENT REFERENCE NUMBER: ENTE/705/SRVCS/2024-2025/00020	Strip Maps for Municipal Road Extension (1.00Km) DRAWING SCALE : 1:40,000 (A3)	<table><tr><td></td><td>PAP</td><td>Project Affected Person (PAP)</td><td></td><td>Chn. #</td><td>Chainage</td></tr><tr><td></td><td>Design Centerline</td><td></td><td></td><td>ABCW</td><td>PAP Reference Number</td></tr><tr><td></td><td>Existing Road Edge</td><td></td><td></td><td></td><td>Affected Registered Land</td></tr><tr><td></td><td>Fence</td><td></td><td></td><td></td><td>Affected Structure</td></tr><tr><td></td><td>Right of Way (RoW)</td><td></td><td></td><td></td><td>Structure near but not affected by RoW</td></tr><tr><td></td><td>Sq. m</td><td>Area Affected [in Hectares (Acres)]</td><td></td><td></td><td></td></tr></table>		PAP	Project Affected Person (PAP)		Chn. #	Chainage		Design Centerline			ABCW	PAP Reference Number		Existing Road Edge				Affected Registered Land		Fence				Affected Structure		Right of Way (RoW)				Structure near but not affected by RoW		Sq. m	Area Affected [in Hectares (Acres)]			
	PAP	Project Affected Person (PAP)		Chn. #	Chainage	
	Design Centerline			ABCW	PAP Reference Number	
	Existing Road Edge				Affected Registered Land	
	Fence				Affected Structure	
	Right of Way (RoW)				Structure near but not affected by RoW	
	Sq. m	Area Affected [in Hectares (Acres)]	

No	Date	Revision	NOTES: 1. This drawing shall be read in conjunction with all other relevant documentation, 2. Datum used is Arc 1960 UTM Projected to Zone 36N, 3. All Chainages and coordinates are in Metric Metres, 4. This drawing is to be used only for the purpose of issue that it was issued for and is subject to amendment (s), and 5. The selected project roads Right of Way (RoW) width varies.	Designed: CO	APPROVED BY :		CLIENT:  MAKINDYE SSABAGABO MUNICIPAL COUNCIL	FUNDER:  THE WORLD BANK IBRD • IDA WORLD BANK GROUP	CONSULTING ENGINEER:  Segamu 14 Consults Ltd. Plot 2758, Odur Lane Ntinda Kigwira P.O.Box 36306, Kampala Uganda +256 (0) 782 129 014 info@segamu14consults.co.ug	PROJECT : CONSULTANCY SERVICES FOR ENGINEERING SUPERVISION OF CONSTRUCTION OF SELECTED ROADS IN MAKINDYE SSABAGABO MUNICIPAL COUNCIL: LOT 1: LUBUGUMU - BUSABALA LINK (1.230KM), LUBUGUMU - BUSABALA LINK (0.50KM), AND LUBUGUMU - KAKORA (1.000KM) & LOT 2: KIBUTIKA (2.490KM), MUNICIPAL ROAD EXTENSION (1.00KM), PARA (0.60KM), AND NAKAYENGA (0.60KM) ROADS. PROCUREMENT REFERENCE NUMBER: ENT/705/SRVCS/2024-2025/00020	DRAWING TITLE : Strip Map for Para Road (0.60Km)	DRAWING SCALE : 1:40,000 (A3)	LEGEND : <table><tr><td>PAP</td><td>Project Affected Person (PAP)</td><td>Chn. #=</td><td>Chainage</td></tr><tr><td></td><td>Design Centerline</td><td>ABCW</td><td>PAP Reference Number</td></tr><tr><td></td><td>Existing Road Edge</td><td></td><td>Affected Registered Land</td></tr><tr><td></td><td>Fence</td><td></td><td>Affected Structure</td></tr><tr><td></td><td>Right of Way (RoW)</td><td></td><td>Structure near but not affected by RoW</td></tr><tr><td># Sq m</td><td>Area Affected (in Hectares (Acres))</td><td></td><td></td></tr></table>	PAP	Project Affected Person (PAP)	Chn. #=	Chainage		Design Centerline	ABCW	PAP Reference Number		Existing Road Edge		Affected Registered Land		Fence		Affected Structure		Right of Way (RoW)		Structure near but not affected by RoW	# Sq m	Area Affected (in Hectares (Acres))		
PAP	Project Affected Person (PAP)	Chn. #=		Chainage																																	
	Design Centerline	ABCW		PAP Reference Number																																	
	Existing Road Edge			Affected Registered Land																																	
	Fence		Affected Structure																																		
	Right of Way (RoW)		Structure near but not affected by RoW																																		
# Sq m	Area Affected (in Hectares (Acres))																																				

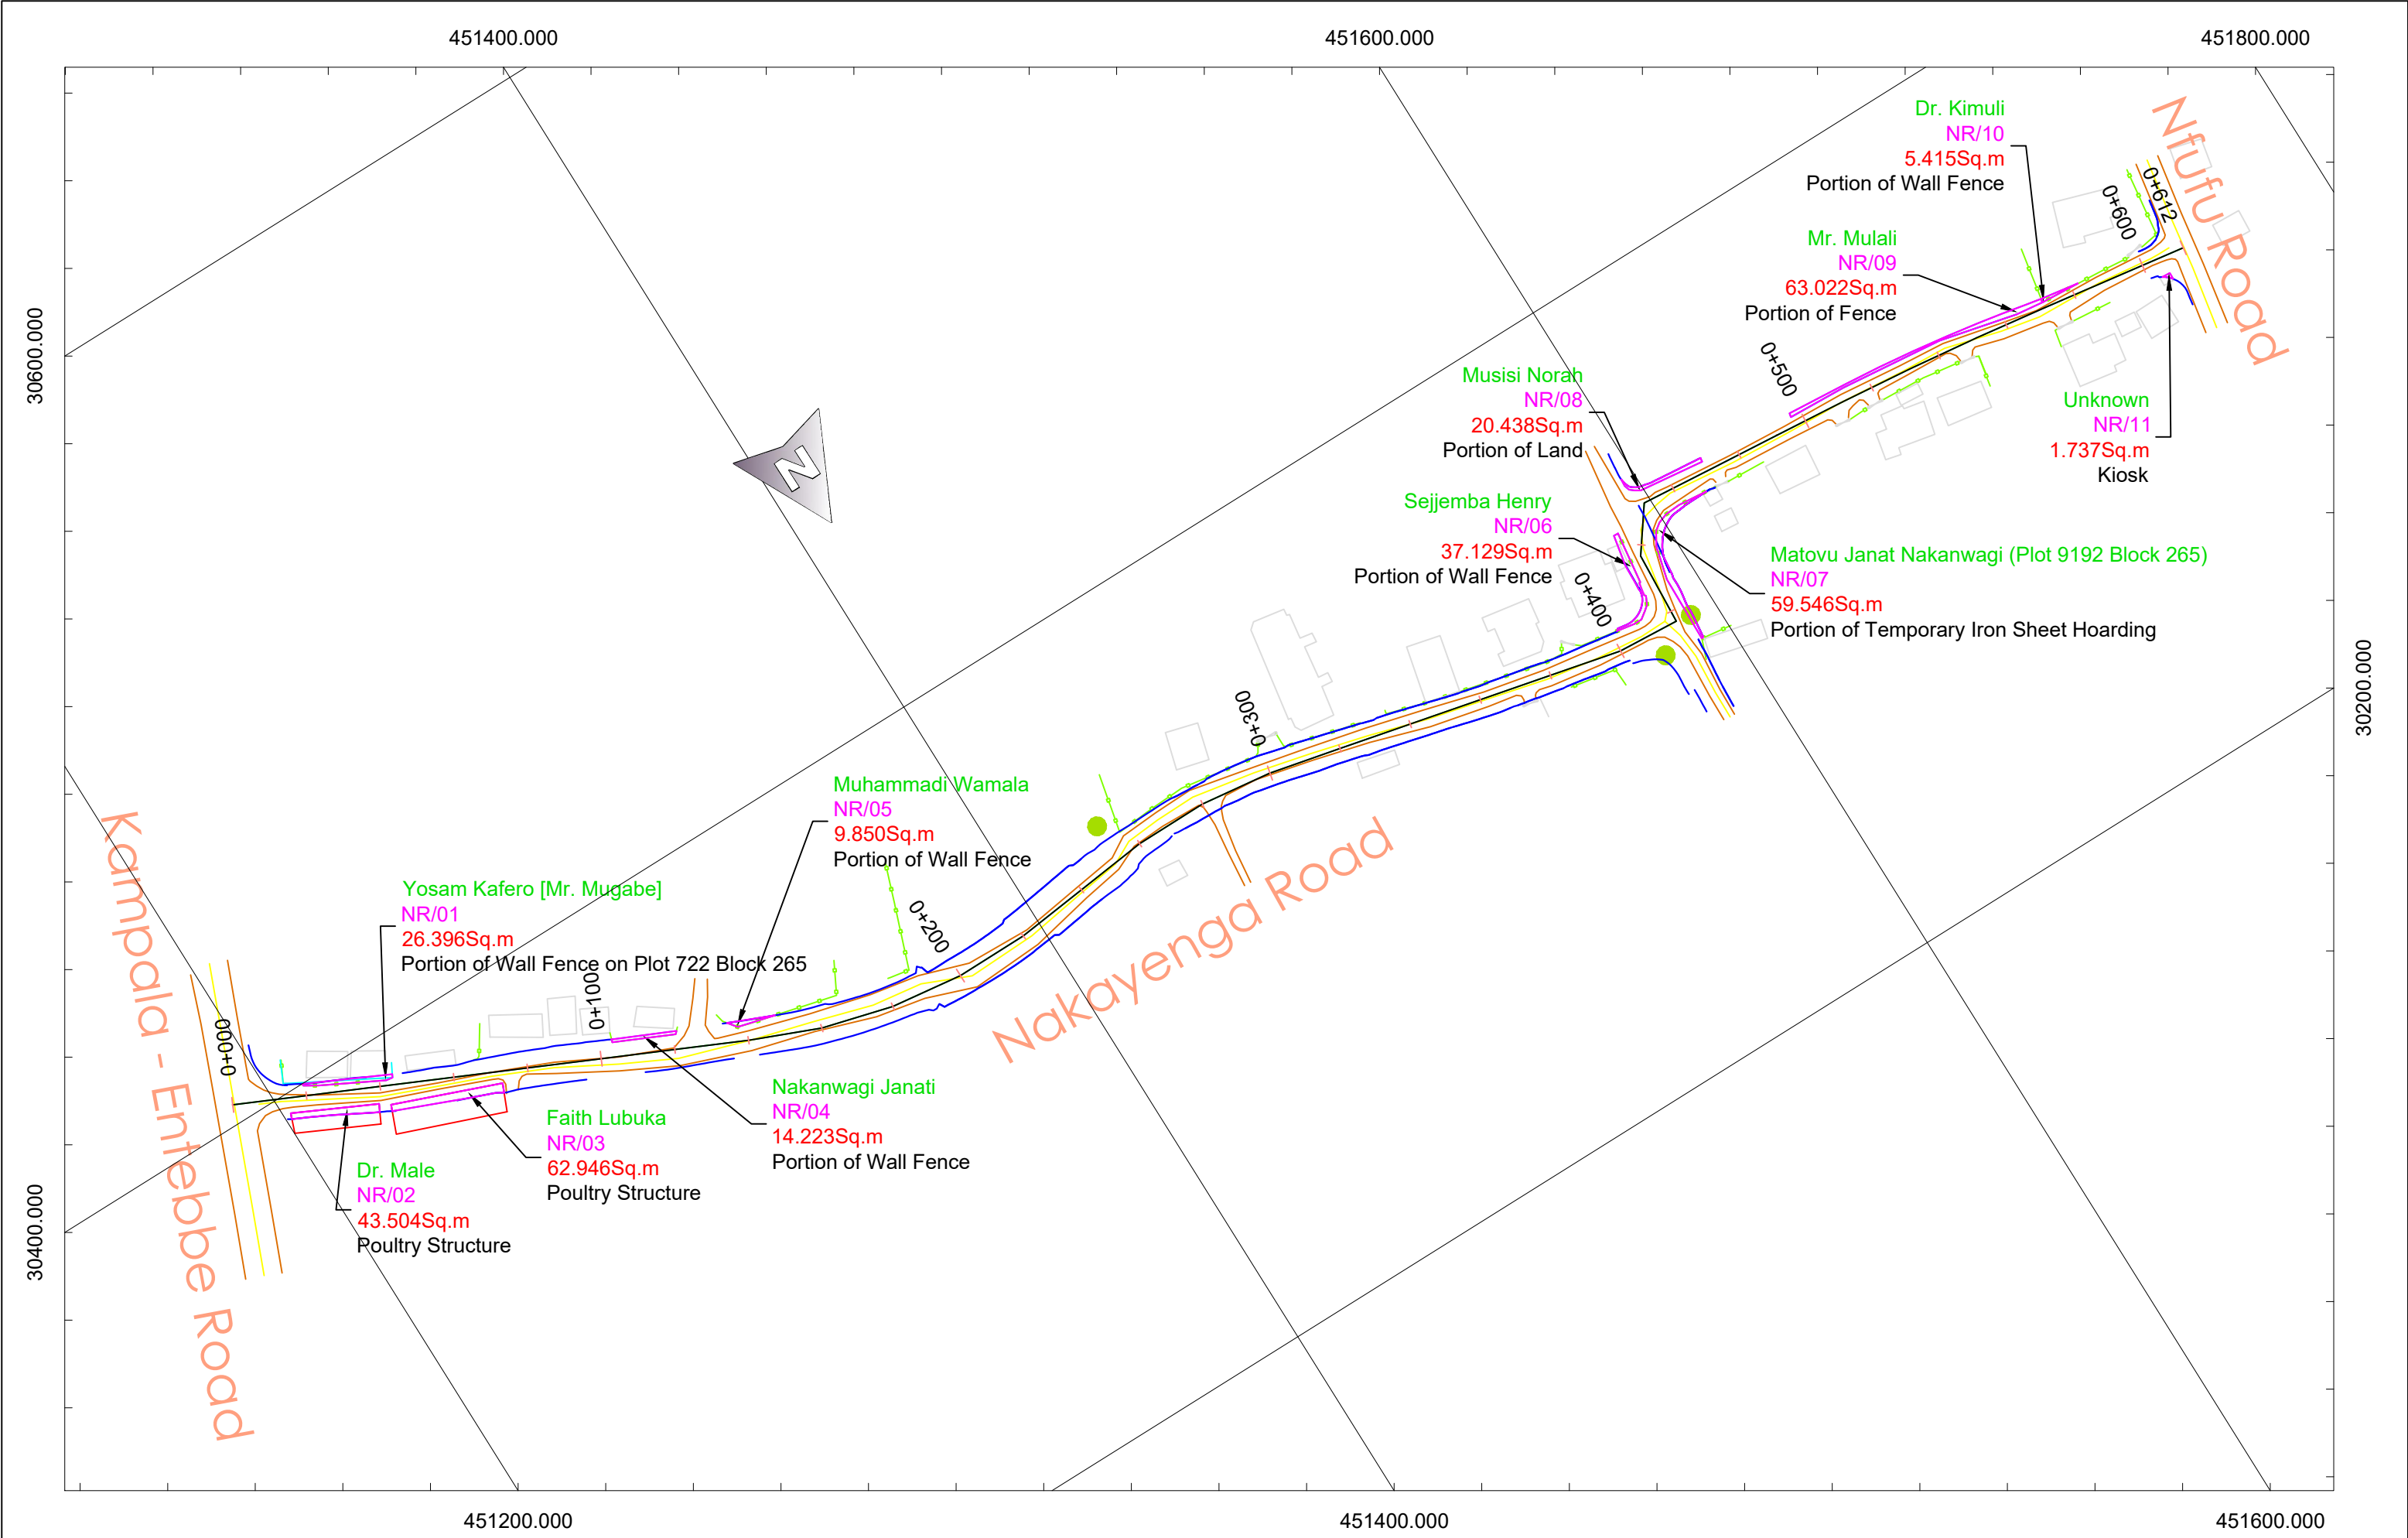

No	Date	Revision	NOTES: 1. This drawing shall be read in conjunction with all other relevant documentation, 2. Datum used is Arc 1960 UTM Projected to Zone 36N, 3. All Chainages and coordinates are in Metric Metres, 4. This drawing is to be used only for the purpose of issue that it was issued for and is subject to amendment (s), and 5. The selected project roads Right of Way (RoW) width varies.	Designed: CO	APPROVED BY :		CLIENT:  MAKINDYE SSABAGABO MUNICIPAL COUNCIL	FUNDER:  THE WORLD BANK IBRD • IDA WORLD BANK GROUP	CONSULTING ENGINEER:  Segamu 14 Consults Ltd. Plot 2758, Odur Lane Ntinda Kigowa P.O.Box 36306, Kampala Uganda +256 (0) 782 129 014 info@segamu14consults.co.ug	PROJECT : CONSULTANCY SERVICES FOR ENGINEERING SUPERVISION OF CONSTRUCTION OF SELECTED ROADS IN MAKINDYE SSABAGABO MUNICIPAL COUNCIL: LOT 1: LUBUGUMU - BUSABALA LINK 1 (2.30KM), LUBUGUMU - BUSABALA LINK 2 (1.20KM), LUBUGUMU - BUSABALA LINK 3 (0.50KM), AND LUBUGUMU - KAKORA (1.00KM) & LOT 2: KIBUTIKA (2.95KM), MUNICIPAL ROAD EXTENSION (1.00KM), PARA (0.60KM), AND NAKAYENGA (0.60KM) ROADS. PROCUREMENT REFERENCE NUMBER: ENTE/05/SRVCS/2024-2025/00020	DRAWING TITLE : Strip Map for Nakayenga Road (0.60Km)		LEGEND : PAP Design Centerline Existing Road Edge Fence Right of Way (RoW) # Sq.m Project Affected Person (PAP) PAP Reference Number Affected Registered Land Affected Structure Structure near but not affected by RoW Area Affected (in Hectares (Acres)) Chn.## Chainage		
					Drawn: CO	For Consultant Date									
					Checked: LB										
					Approved: MS	For Client Date									
											DRAWING SCALE : 1:40,000 (A3)				